


TYPICAL TEMPORARY PROPPING - DOOR - ELEVATION

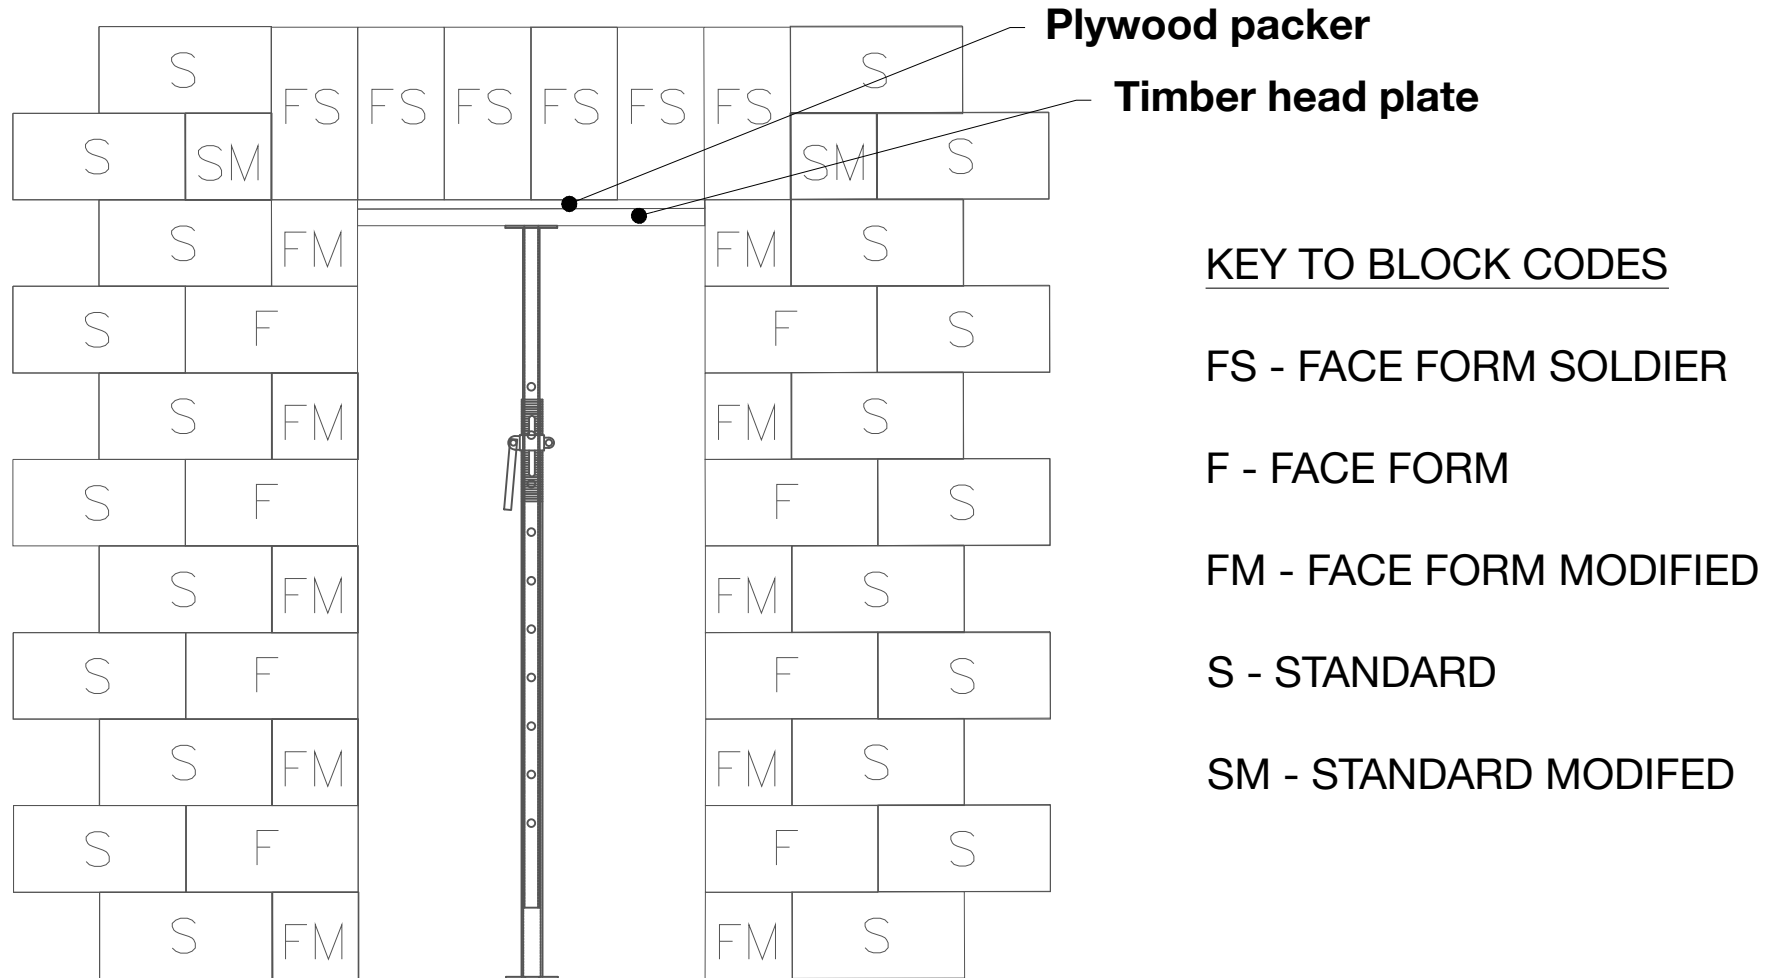

KEY TO BLOCK CODES

FS - FACE FORM SOLDIER

F - FACE FORM

FM - FACE FORM MODIFIED

S - STANDARD

SM - STANDARD MODIFIED



www.durisoluk.com

Telephone: 01495 249 400

Email: enquiries@durisoluk.com

DURISOL UK

Parkway, Pen-y-Fan Industrial Estate,
Crumlin, Gwent, NP11 3EF

DURISOL TECHNICAL RESOURCES

DRAWING NUMBER: DGD210

REV:

NOT TO SCALE

FOR INFORMATION ONLY. ALWAYS USE A STRUCTURAL ENGINEER FOR YOUR SPECIFIC PROJECT DETAILS