


# DURISOL BLOCK CONSTRUCTION - INTERNAL CAVITY DRAIN SYSTEM

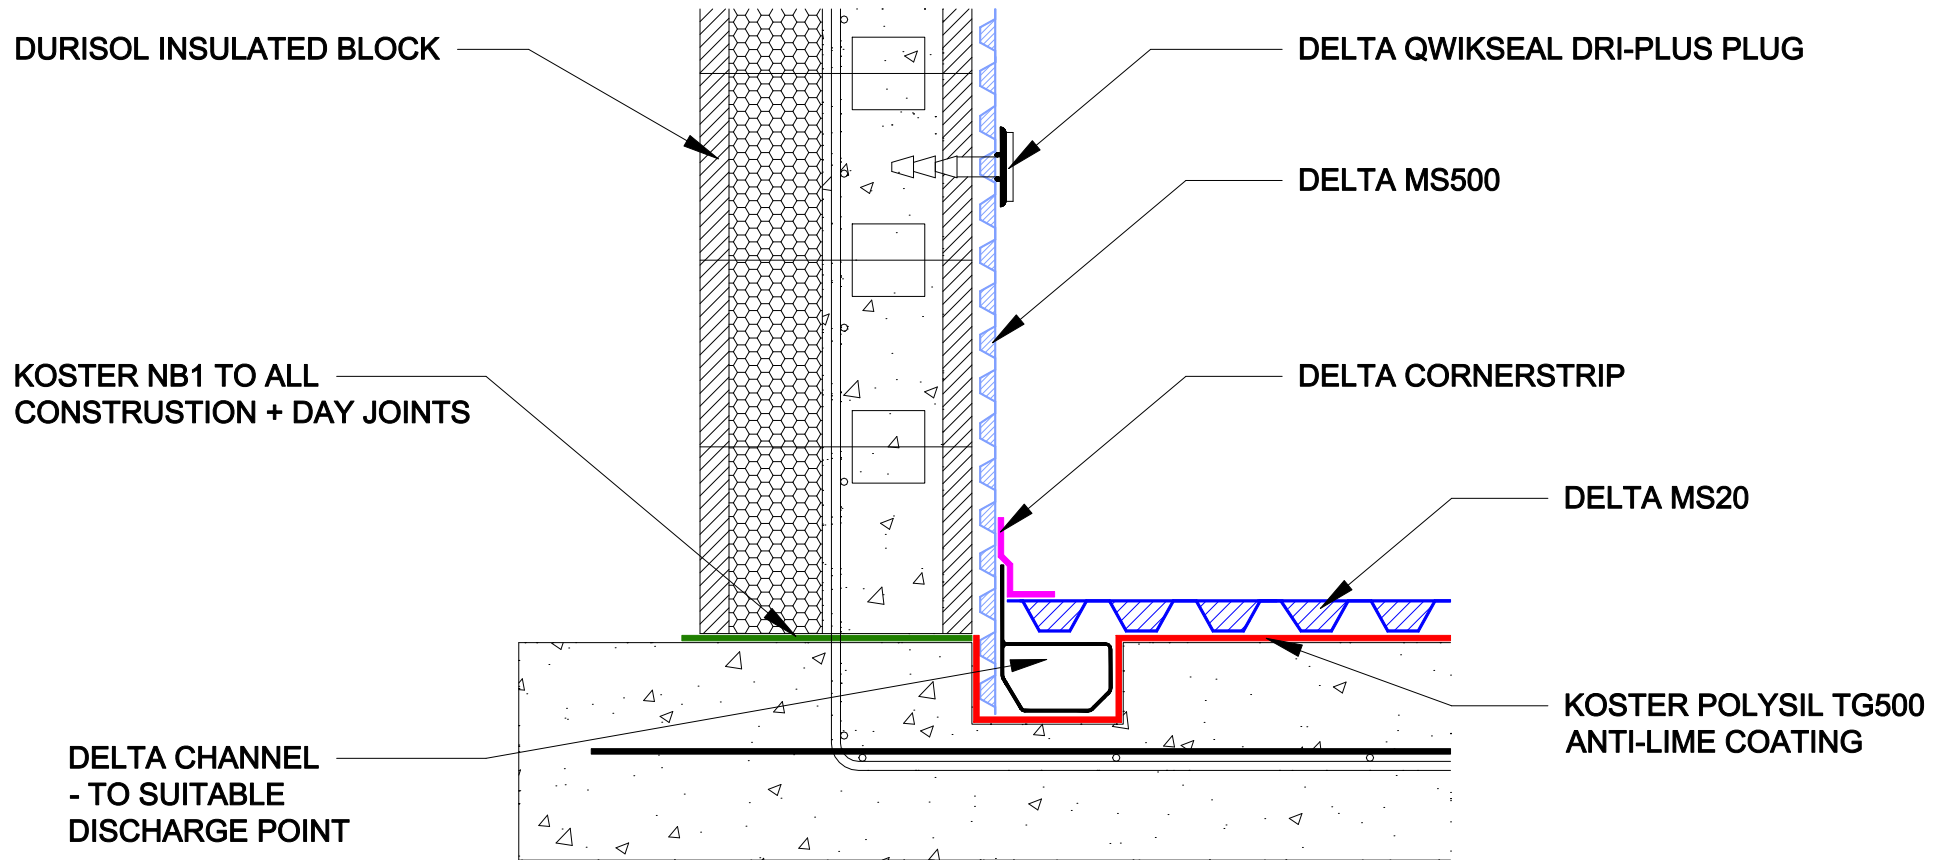

**DELTA** MEMBRANE SYSTEMS LTD.

DRAWING No: DW-509-1- (C)

DRAWING TITLE: DURISOL CONSTRUCTION - INTERNAL CAVITY DRAIN SYSTEM

DELTA HOUSE, MERLIN WAY, NORTH WEALD, EPPING, ESSEX CM16 6HR  
TEL: 01992 523523 FAX: 01992 523250

OFFICE USE:

REVISION No:  
1

REVISION DATE:  
March 2019

Drawn By:

Checked By:

Scale:

System Files: PDF / DWG

DRAWING NOTE:

This drawing is for illustrative purposes only. Drawing not to scale.

PROJECT / COMMENTS:

GRADE 3 HABITABLE IN ACCORDANCE WITH BS8102 (2009), SUITABLE FOR ALL WATER TABLE CLASSIFICATIONS.

DRAWING NOTES:  
All installations to be carried out in strict accordance with manufacturer's installations instructions.  
For further assistance contact Delta Technical on 01992 523 523 or email technical@deltamembranes.com