


TYPICAL SPLAYED CORNER DETAIL

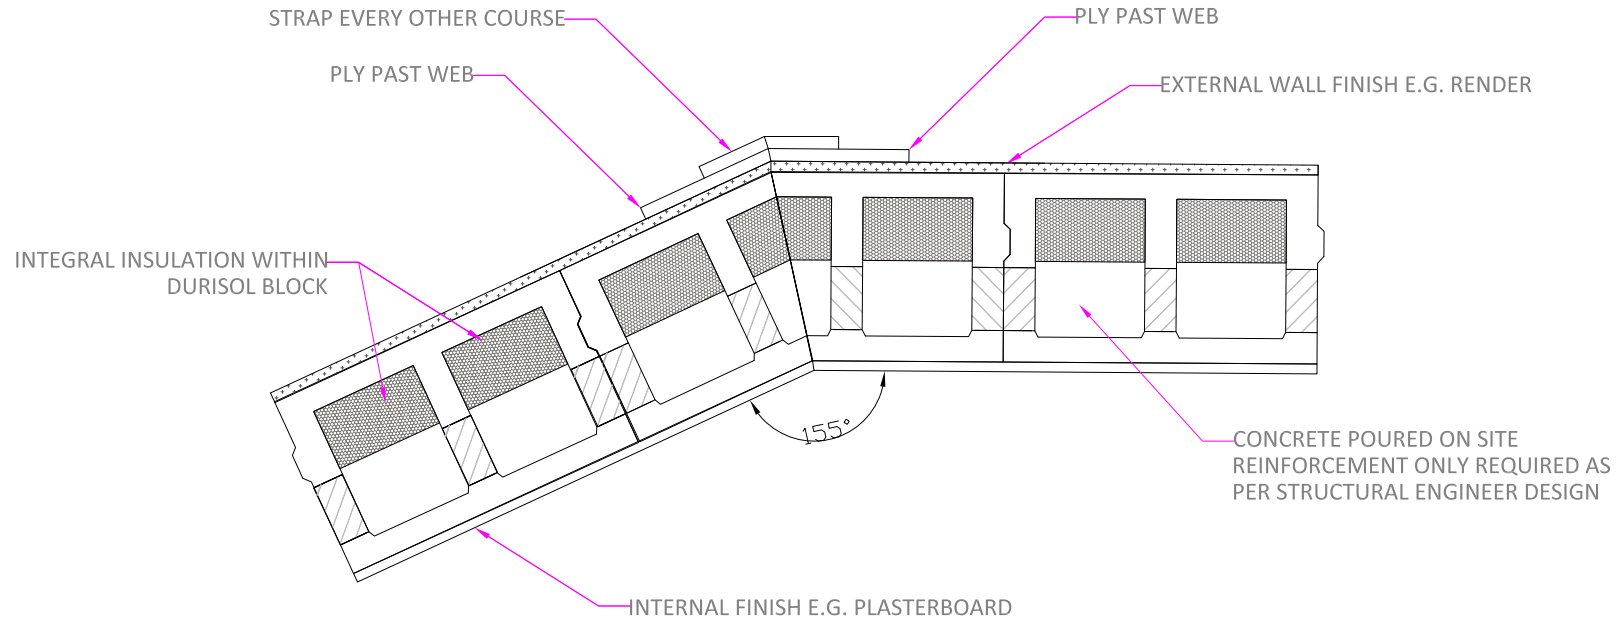

DURISOL BLOCKS CUT ON SITE TO REQUIRED ANGLE. BLOCK CUT TO ALLOW FOR FULL WIDTH OF INSULATION AT CORNER. IF SNUG FIT CANNOT BE ACHIEVED BETWEEN CUT BLOCKS UTILISE TEMPORARY SHUTTERING TO CONCRETE POUR



Durisol UK Ltd
Parkway, Pen-y-Fan Industrial Estate,
Crumlin, Gwent, NP11 3EF United Kingdom
T 01495 249 400
E enquiries@durisoluk.com
www.durisoluk.com

DURISOL TECHNICAL RESOURCES

DRAWING NUMBER: DTP016

REV: 1

NOT TO SCALE

FOR INFORMATION ONLY. ALWAYS USE A STRUCTURAL ENGINEER FOR YOUR SPECIFIC PROJECT DETAILS