


TYPICAL GROUND FLOOR-WALL JUNCTION BLOCKWORK BELOW DPC

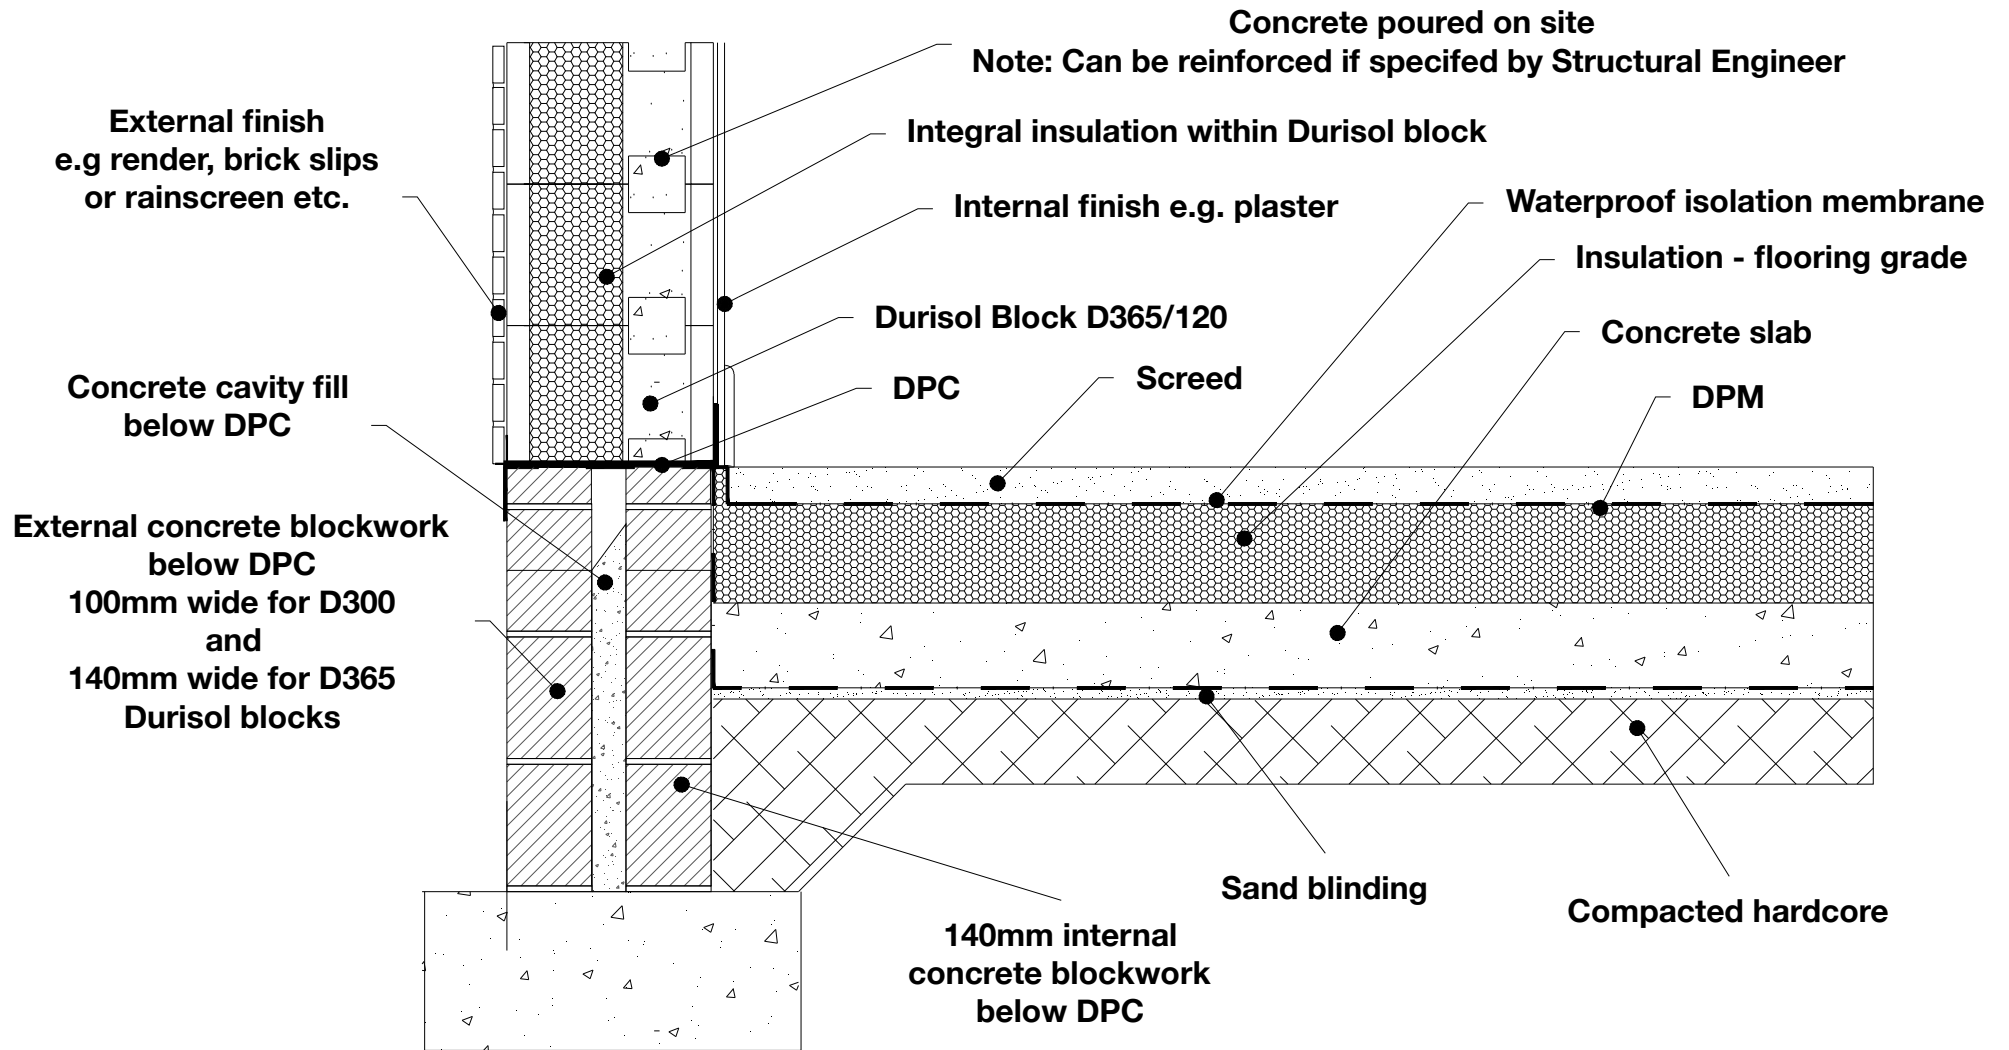

www.durisoluk.com

Telephone: 01495 249 400

Email: enquiries@durisoluk.com

DURISOL UK

Parkway, Pen-y-Fan Industrial Estate,
 Crumlin, Gwent, NP11 3EF

DURISOL TECHNICAL RESOURCES

DRAWING NUMBER: DTS110

REV:

NOT TO SCALE

FOR INFORMATION ONLY. ALWAYS USE A STRUCTURAL
 ENGINEER FOR YOUR SPECIFIC PROJECT DETAILS