


# ISOMETRIC VIEW – CORNER, DOOR AND WINDOW OPENING

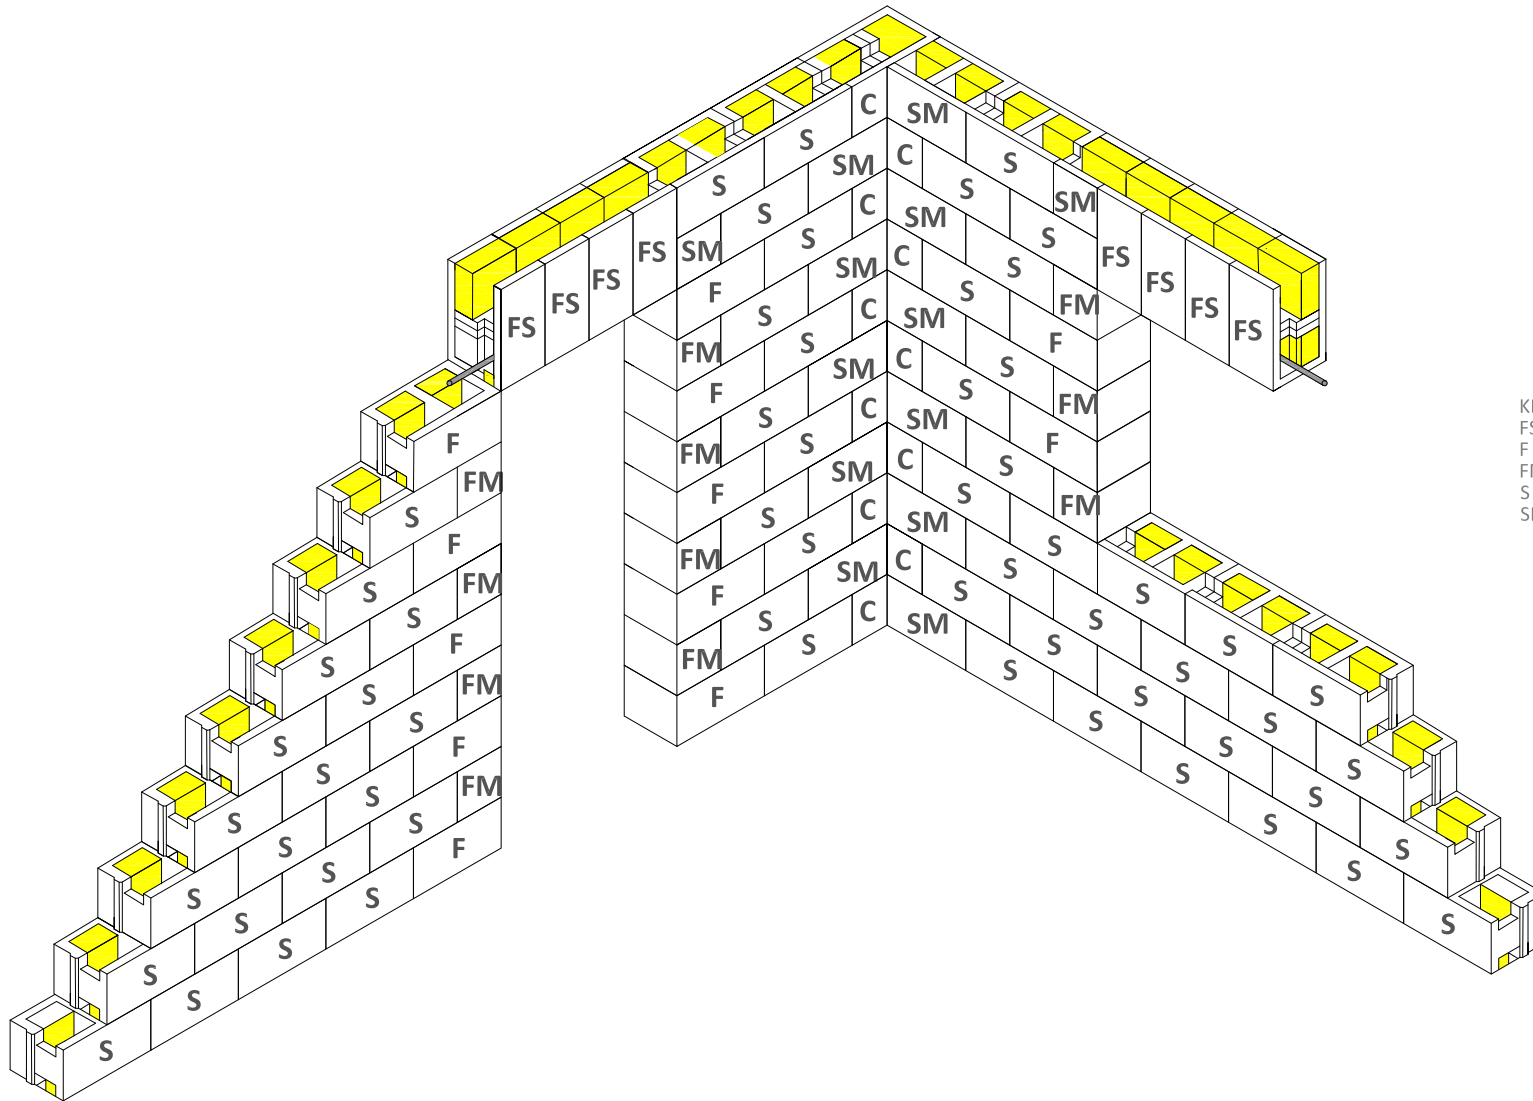

KEY TO BLOCK CODES  
 FS - FACE FORM SOLDIER  
 F - FACE FORM  
 FM - FACE FORM MODIFIED  
 S - STANDARD  
 SM - STANDARD MODIFIED



Durisol UK Ltd  
 Parkway, Pen-y-Fan Industrial Estate,  
 Crumlin, Gwent, NP11 3EF United Kingdom

T 01495 249 400  
 E enquiries@durisoluk.com  
 www.durisoluk.com

## DURISOL TECHNICAL RESOURCES

DRAWING NUMBER: DGD201

REV: 1

NOT TO SCALE

FOR INFORMATION ONLY. ALWAYS USE A STRUCTURAL  
 ENGINEER FOR YOUR SPECIFIC PROJECT DETAILS